



Feldweg verlängerte Jahnstraße

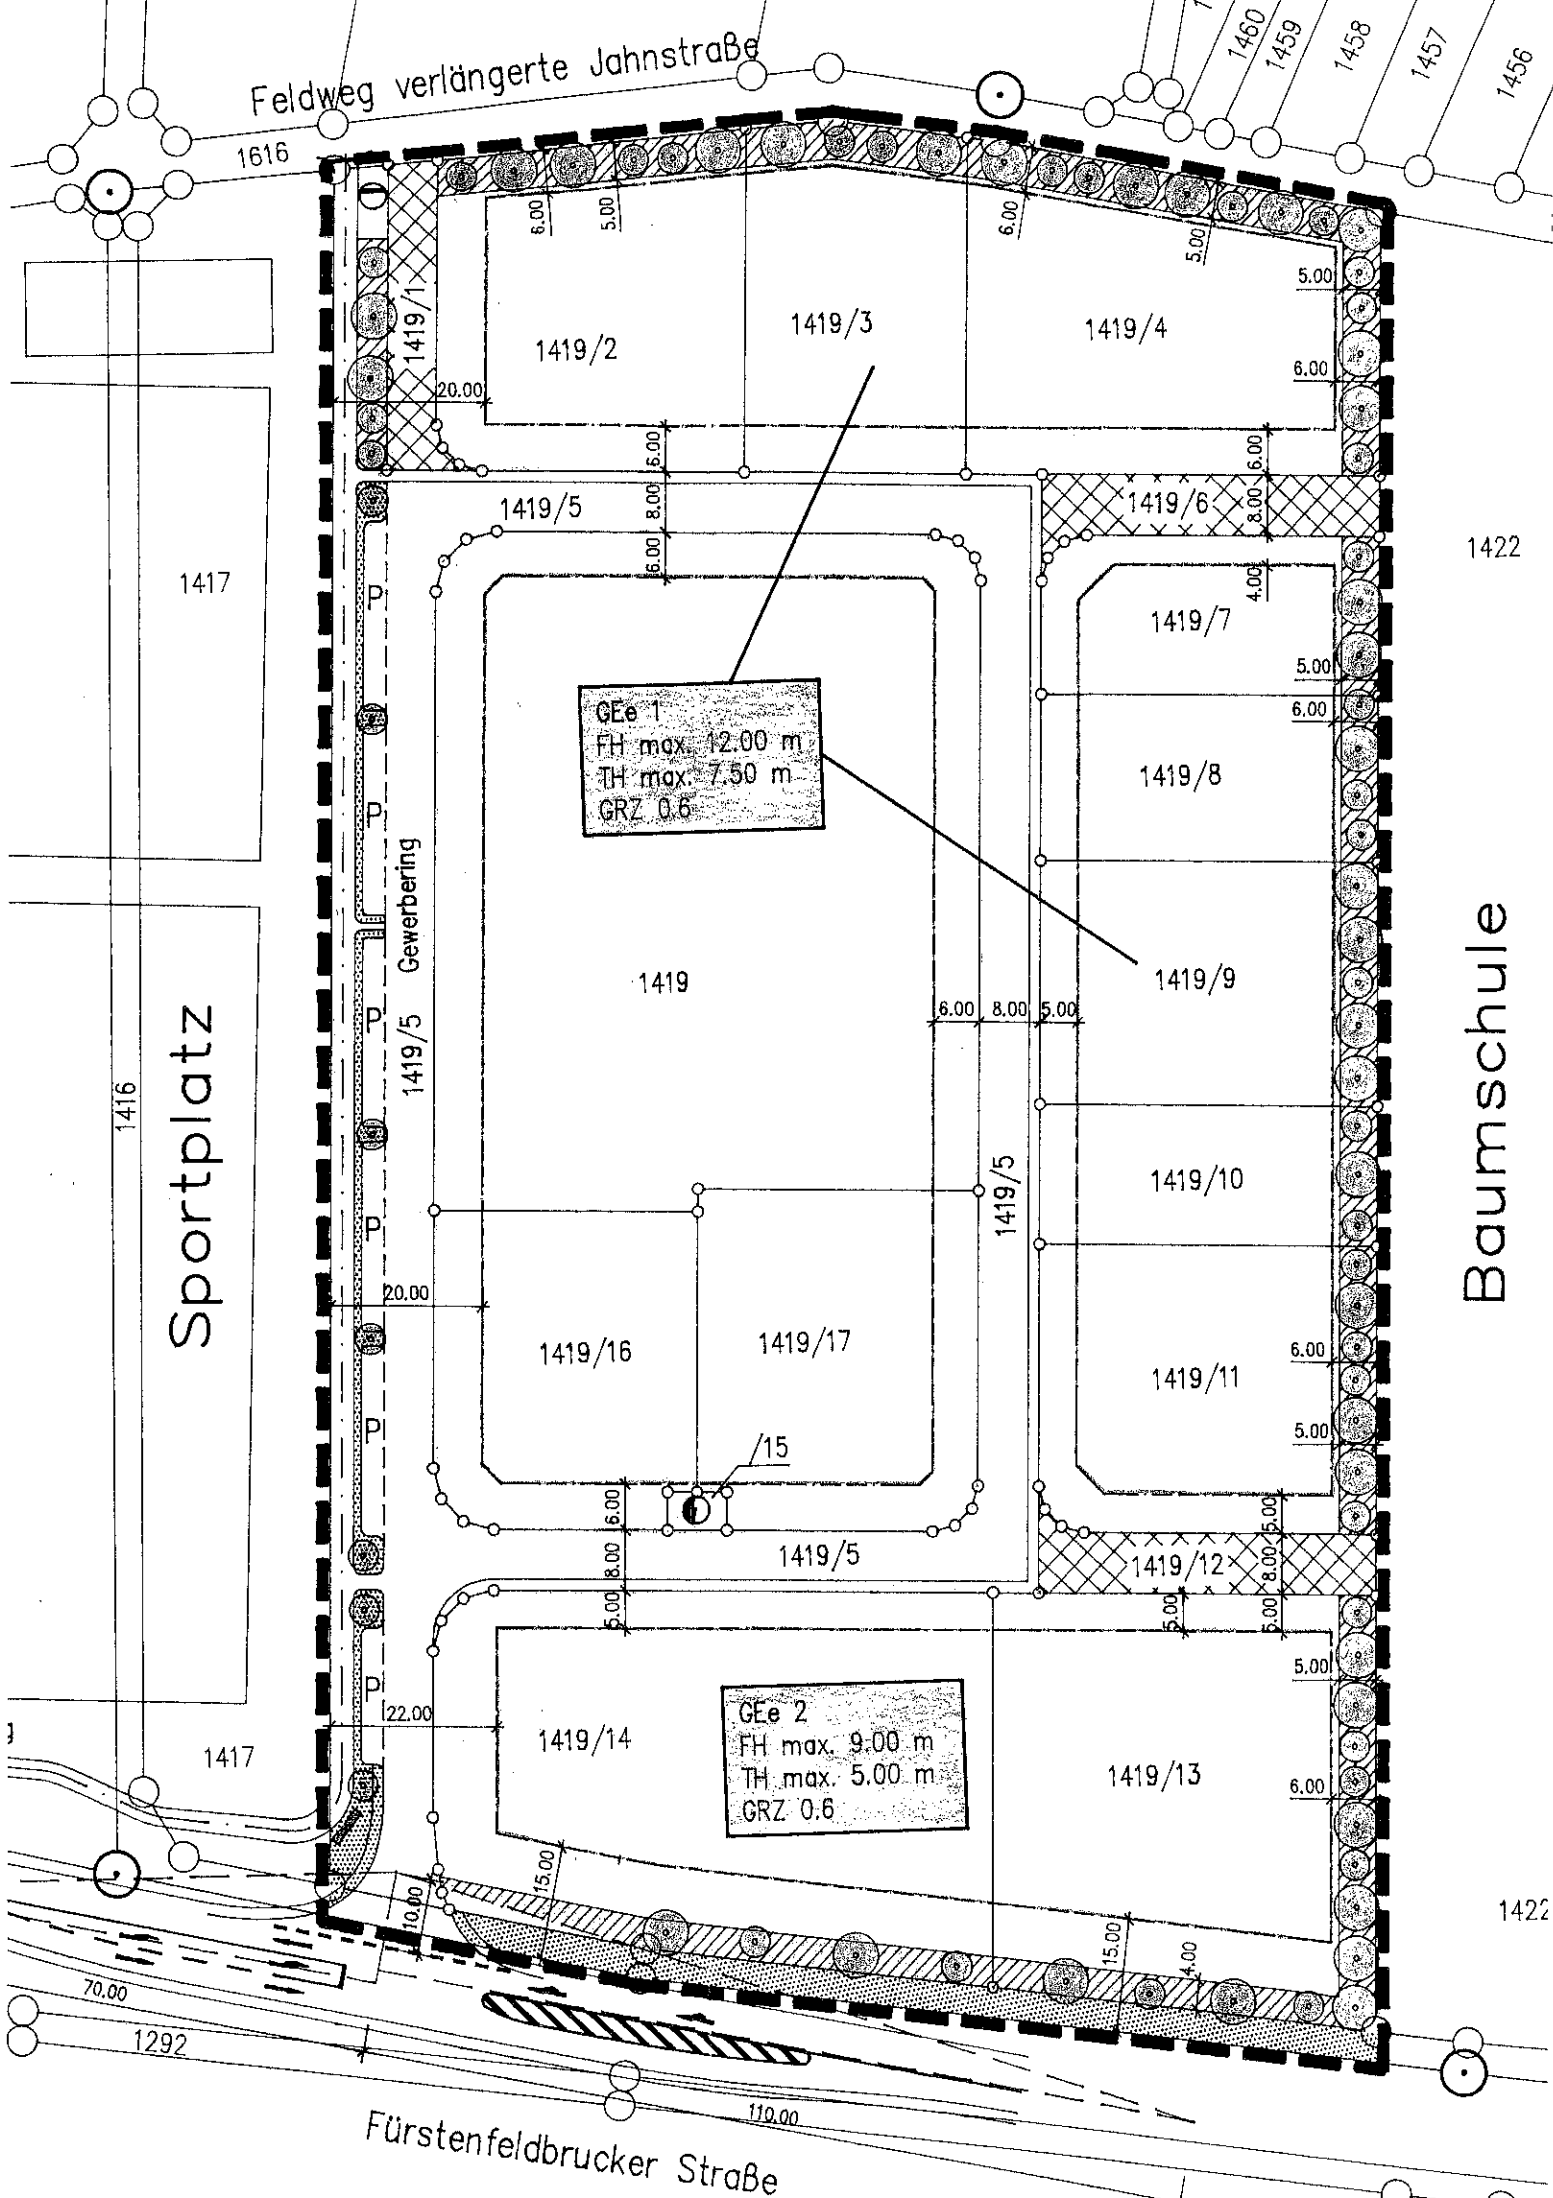

1616


1460
1459
1458
1457
1456

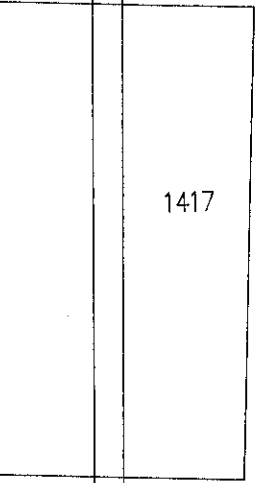


1417

Sportplatz

1416

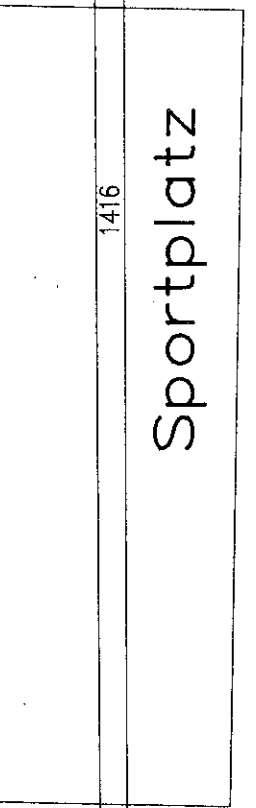

1417

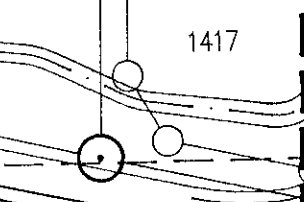

70.00

1292

Fürstenfeldbrucker Straße

110.00

1419/5 Gewerbering

1419/2

1419/3

1419/4

1419/5

1419/6

1419/7

1419/8

1419/9

1419/10

1419/16

1419/17

1419/11

1419/13

1419/14

1419/12

GEE 1
FH max. 12.00 m
TH max. 7.50 m
GRZ 0.6

GEE 2
FH max. 9.00 m
TH max. 5.00 m
GRZ 0.6

1422

Baumschule

1422